


GENERAL NOTE:  
 1. ITEMS IDENTIFIED WITH UPPER CASE TEXT ARE PROPOSED.  
 Items identified with Mixed Case Text are Existing.

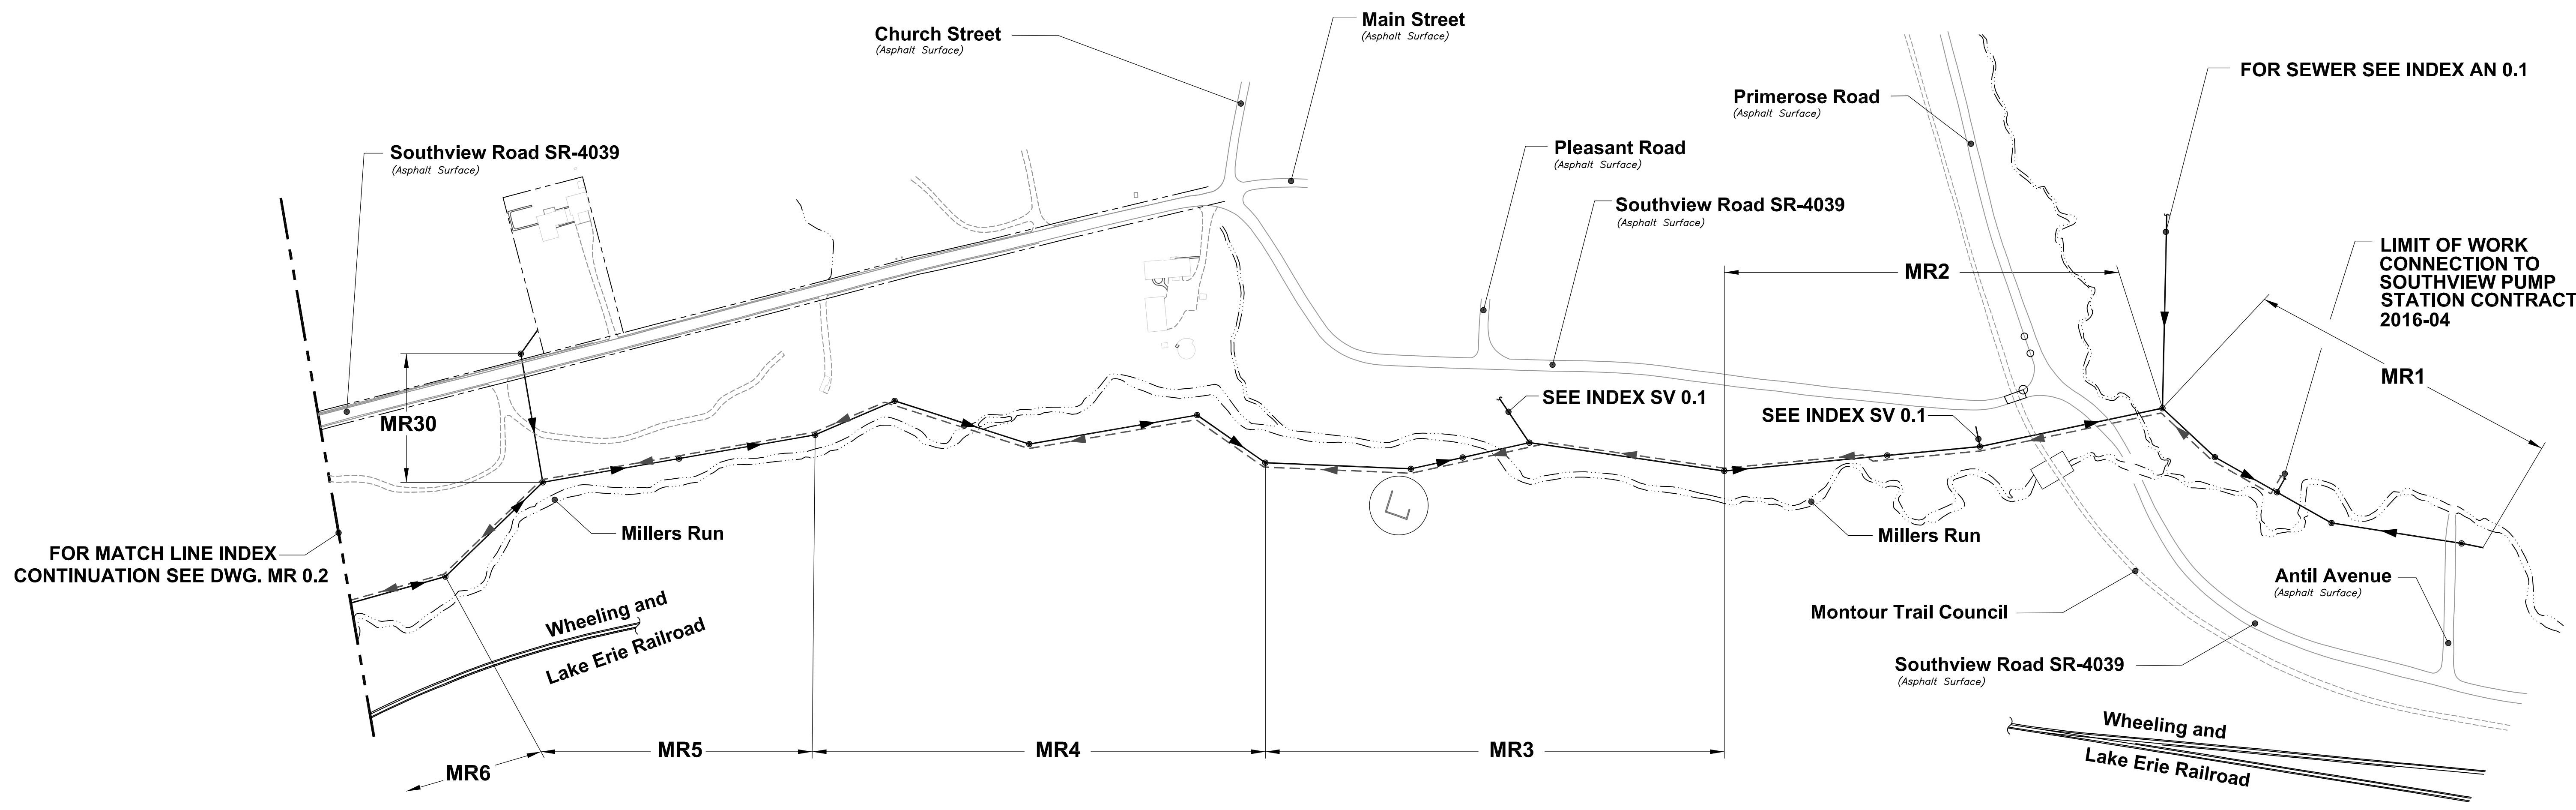


FOR MATCH LINE INDEX CONTINUATION SEE DWG. MR 0.2

FOR SEWER SEE INDEX AN 0.1

LIMIT OF WORK CONNECTION TO SOUTHVIEW PUMP STATION CONTRACT 2016-04

MILLERS RUN AREA INDEX MAP 3 OF 3  
 SCALE: 1"=150'

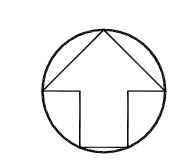

**PRELIMINARY**

As Shown	OCTOBER 2015	MIKE	HOF	SHG
Date:	Drawn By:	Checked By:	Approved By:	
Order No.	495-07			
Drawing No.	MR 0.3			
Sheet No.	XX of XX			
MOUNT PLEASANT TOWNSHIP MUNICIPAL AUTHORITY WASHINGTON COUNTY, PENNSYLVANIA CONTRACT NUMBER 2016-04 MILLERS RUN AREA SANITARY SEWERS INDEX MAP				
5173 Campbell Run Road Pottsville, PA 17855 Phone: 412.494.0510 Fax: 412.494.0426 info@klhengineers.com				
Revisions	Date	Revisions	Date	Revisions